
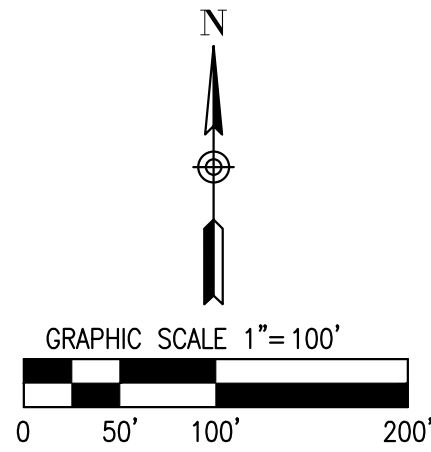


GENERAL NOTES:

- 1) NOT TO SCALE
- 2) FINAL LOT LINES SUBJECT TO CHANGE

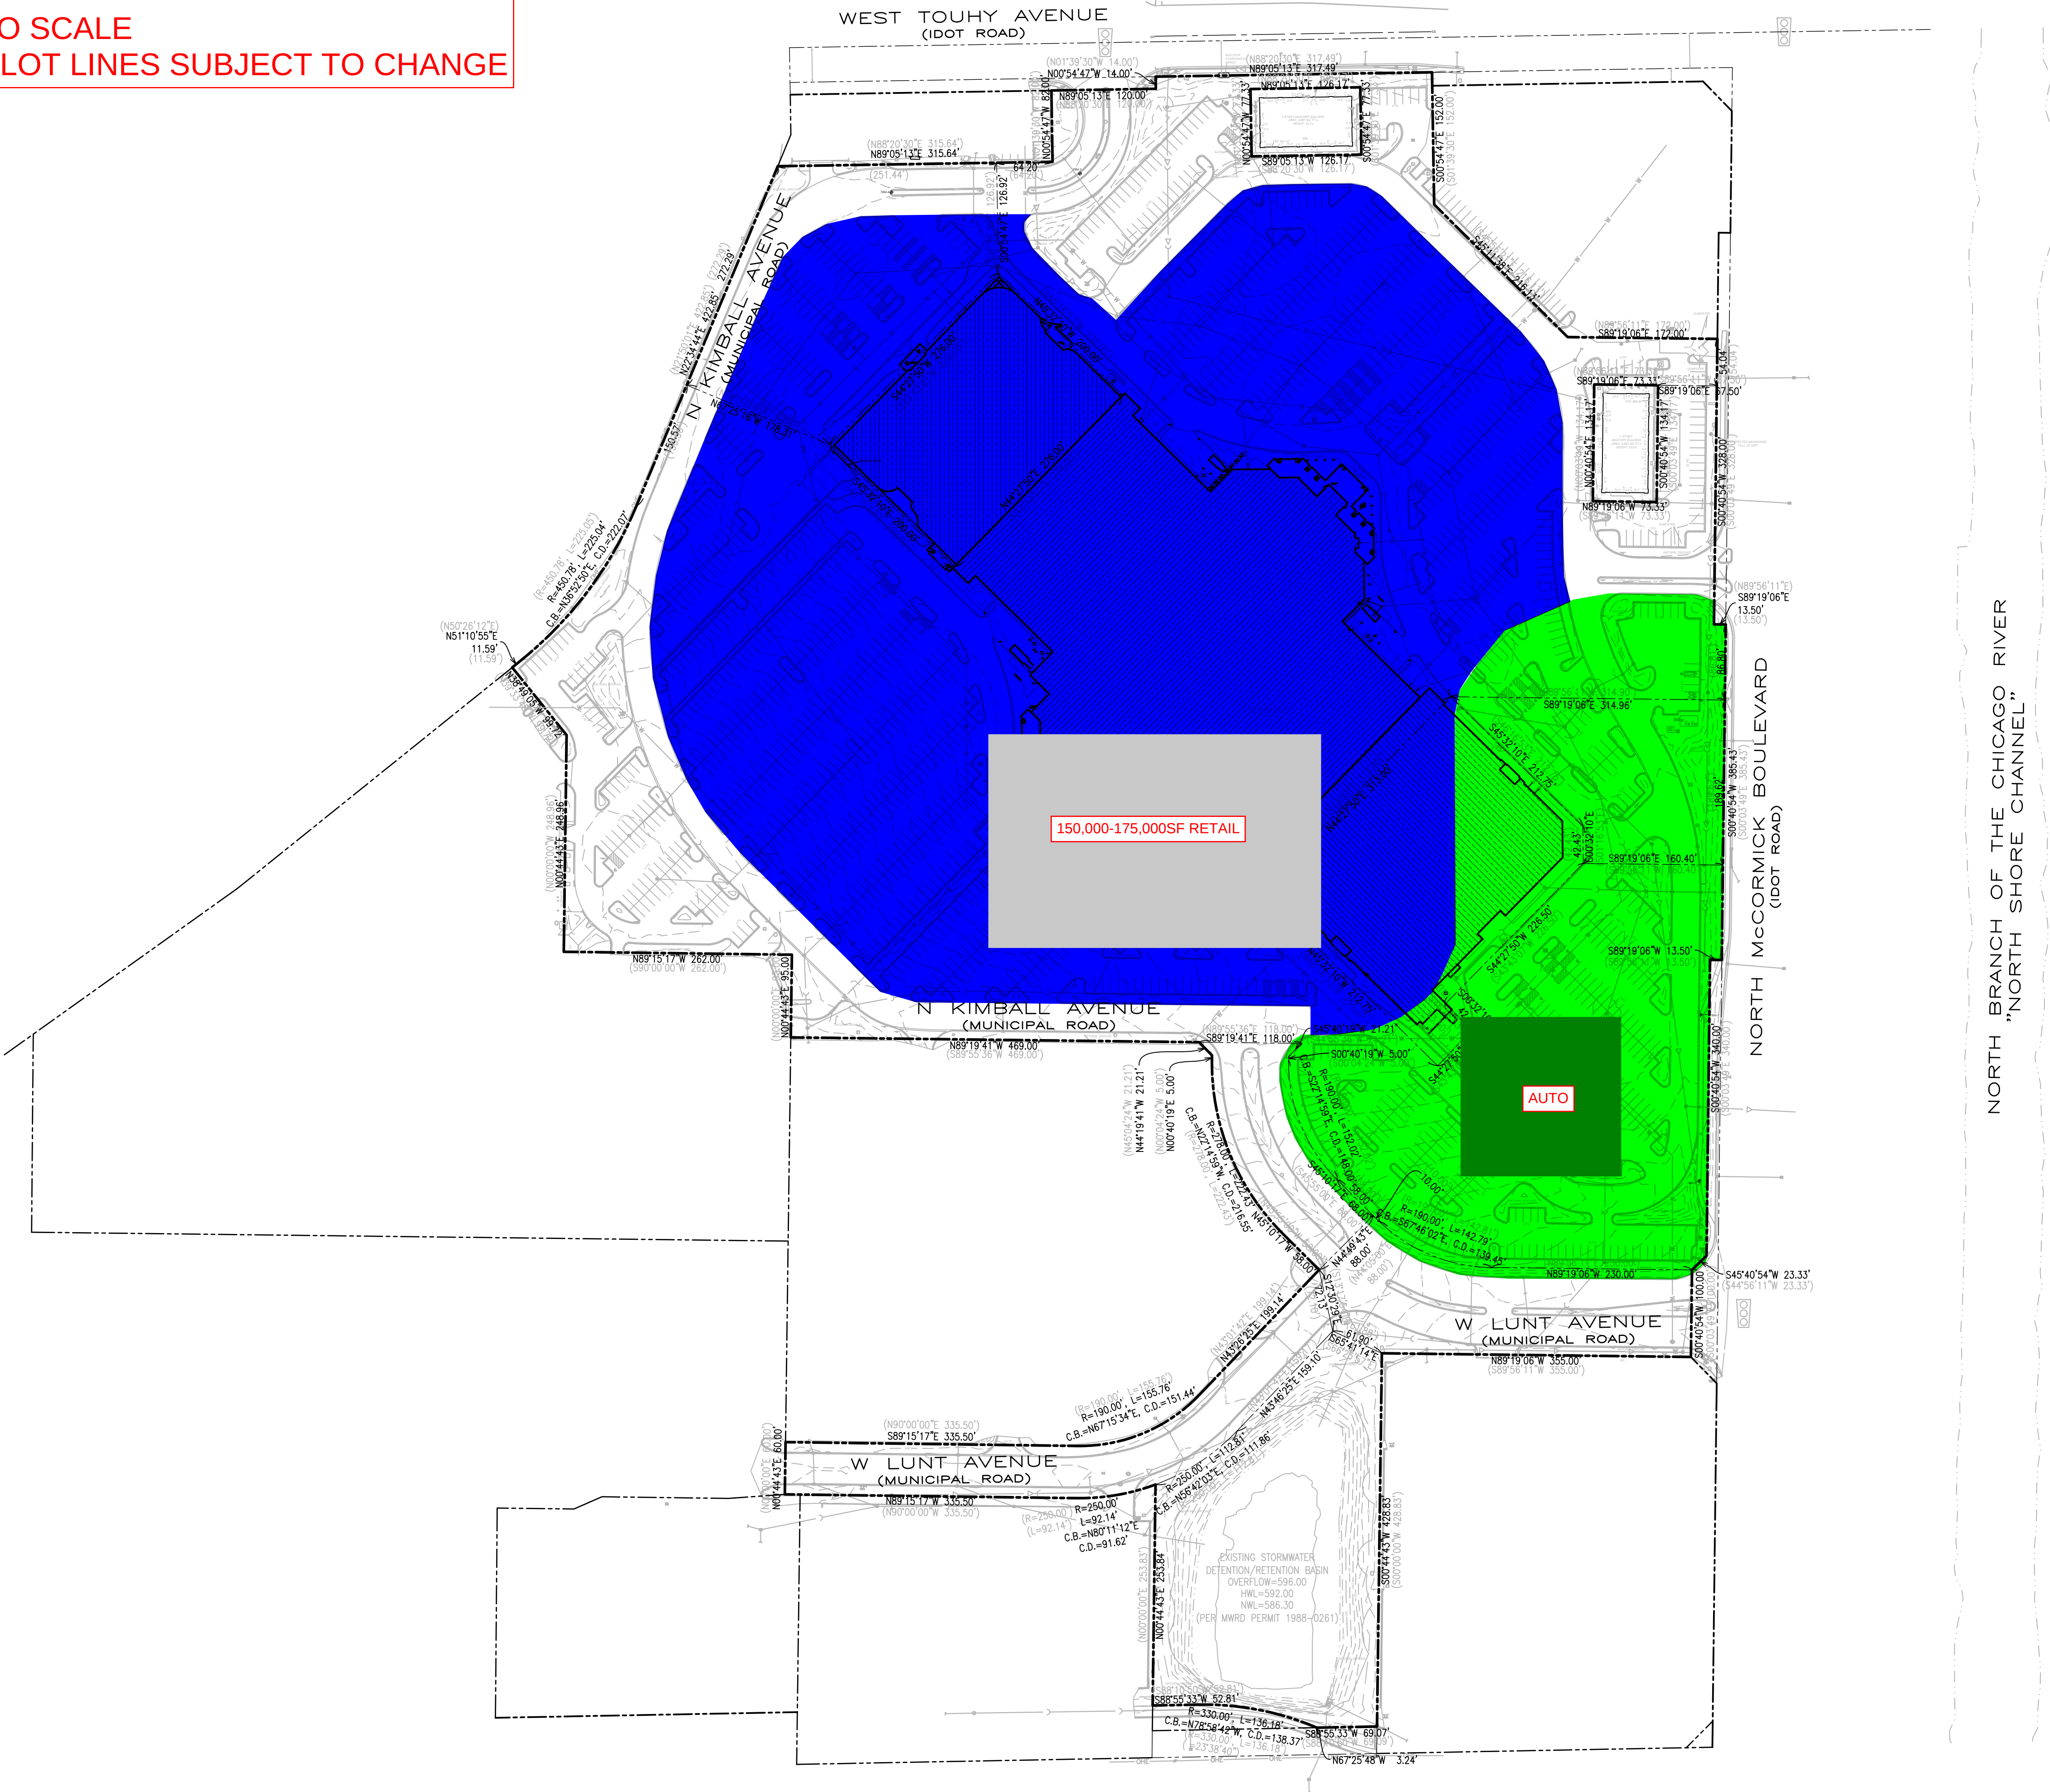

H695		OVERALL EXISTING CONDITIONS EXHIBIT					
1" = 100'		LINCOLNWOOD TOWN CENTER					
EC-1		XRPR DEVELOPMENT					
		LINCOLNWOOD, ILLINOIS					
		1 ORIGINAL EXHIBIT DATE		4/17/26			
		No. DESCRIPTION					